

NOTE: THESE DRAWINGS ARE FOR MARKETING PURPOSES ONLY. EXTERIOR COLORS AND INTERIOR FLOOR PLANS AND SIZES MAY CHANGE

FIRST FLOOR PLAN  
SCALE: NOT TO SCALE


**McCullough**  
Residential, L.L.C.  
**PIERCE STILL HOUSE**

3,121 FINISHED SQUARE FEET

2400 TILDEN STREET NW, WASHINGTON DC 20008

COPYRIGHT 2006, GTM ARCHITECTS, INC.

**GTM**  
GTM ARCHITECTS  
7735 OLD GEORGETOWN ROAD  
SUITE 700  
BETHESDA, MD 20814  
(240)333-2000  
(240)333-2001 FAX

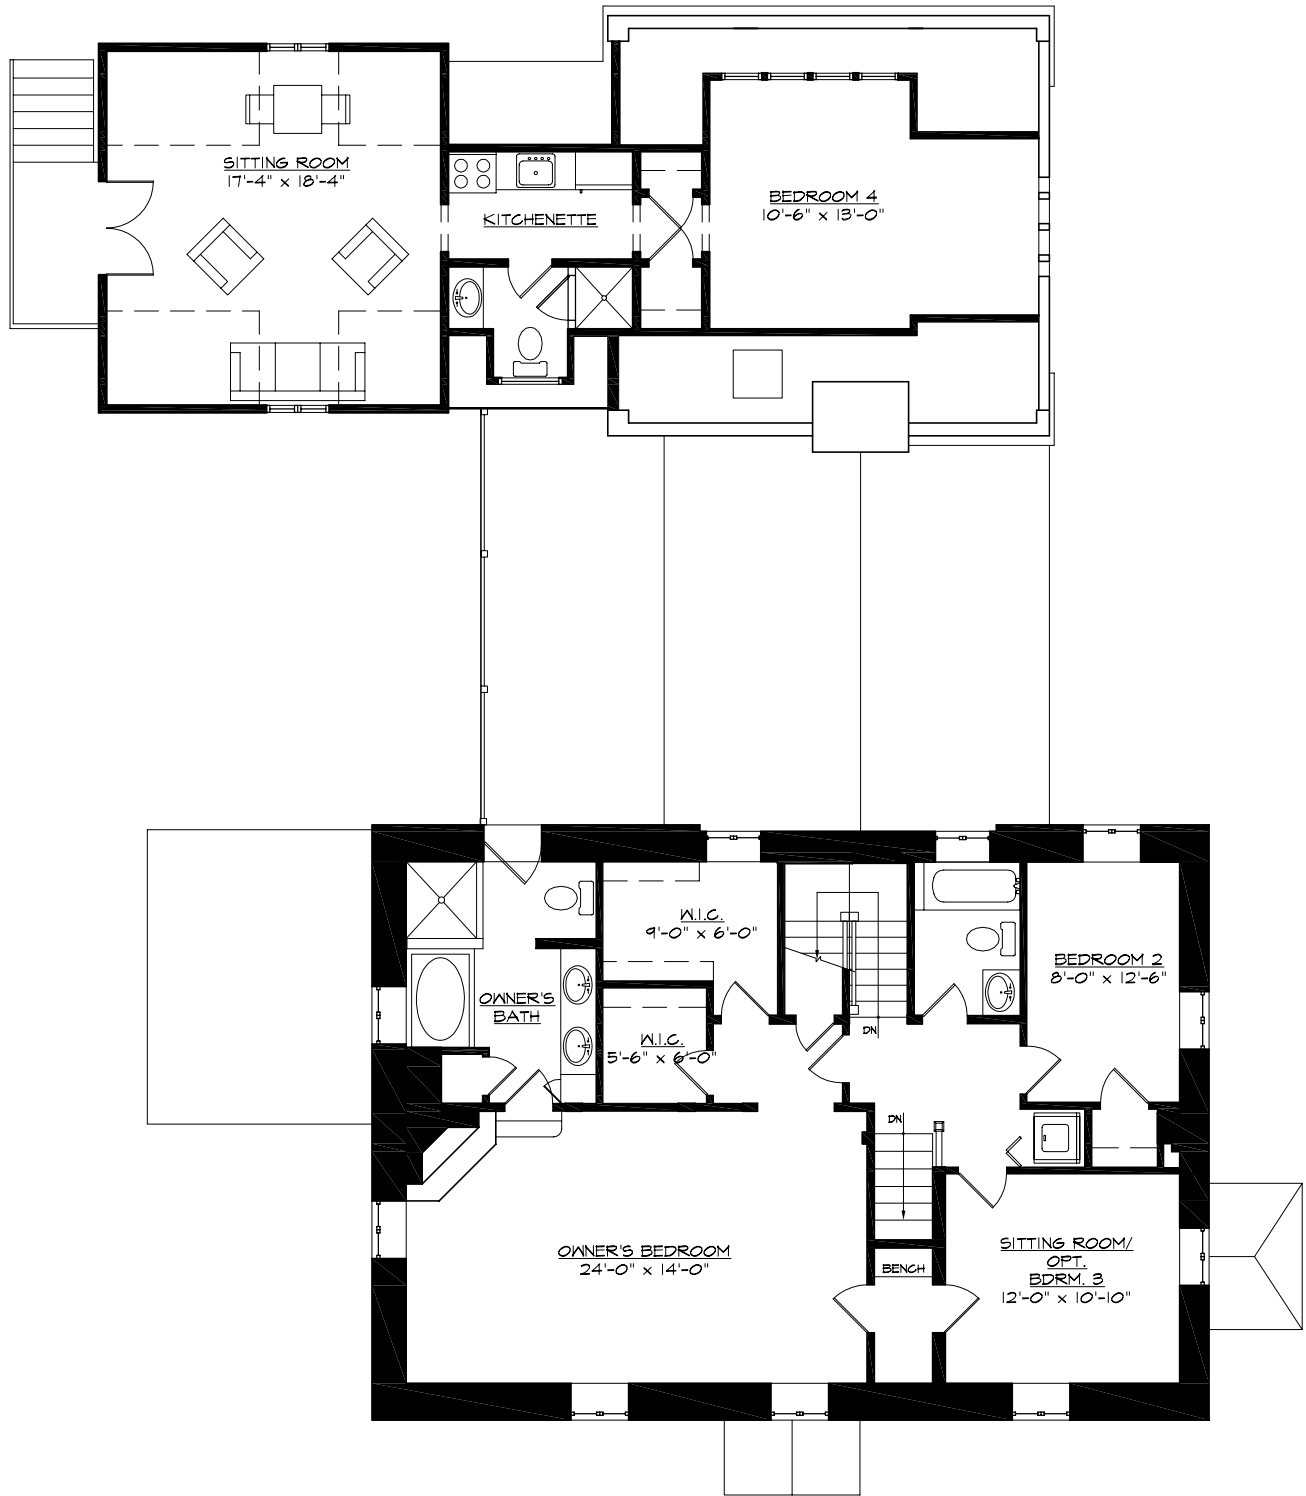

NOTE: THESE DRAWINGS ARE FOR MARKETING PURPOSES ONLY. EXTERIOR COLORS AND INTERIOR FLOOR PLANS AND SIZES MAY CHANGE

SECOND FLOOR PLAN & GUEST APT.  
SCALE: NOT TO SCALE

**McCullough**  
Residential, L.L.C.


**PIERCE STILL HOUSE**

2400 TILDEN STREET NW, WASHINGTON DC 20008

2,045 FINISHED SQUARE FEET

COPYRIGHT 2006, GTM ARCHITECTS, INC.

**GTM**  
G T M ARCHITECTS  
7735 OLD GEORGETOWN ROAD  
SUITE 700  
BETHESDA, MD 20814  
(240)333-2000  
(240)333-2001 FAX

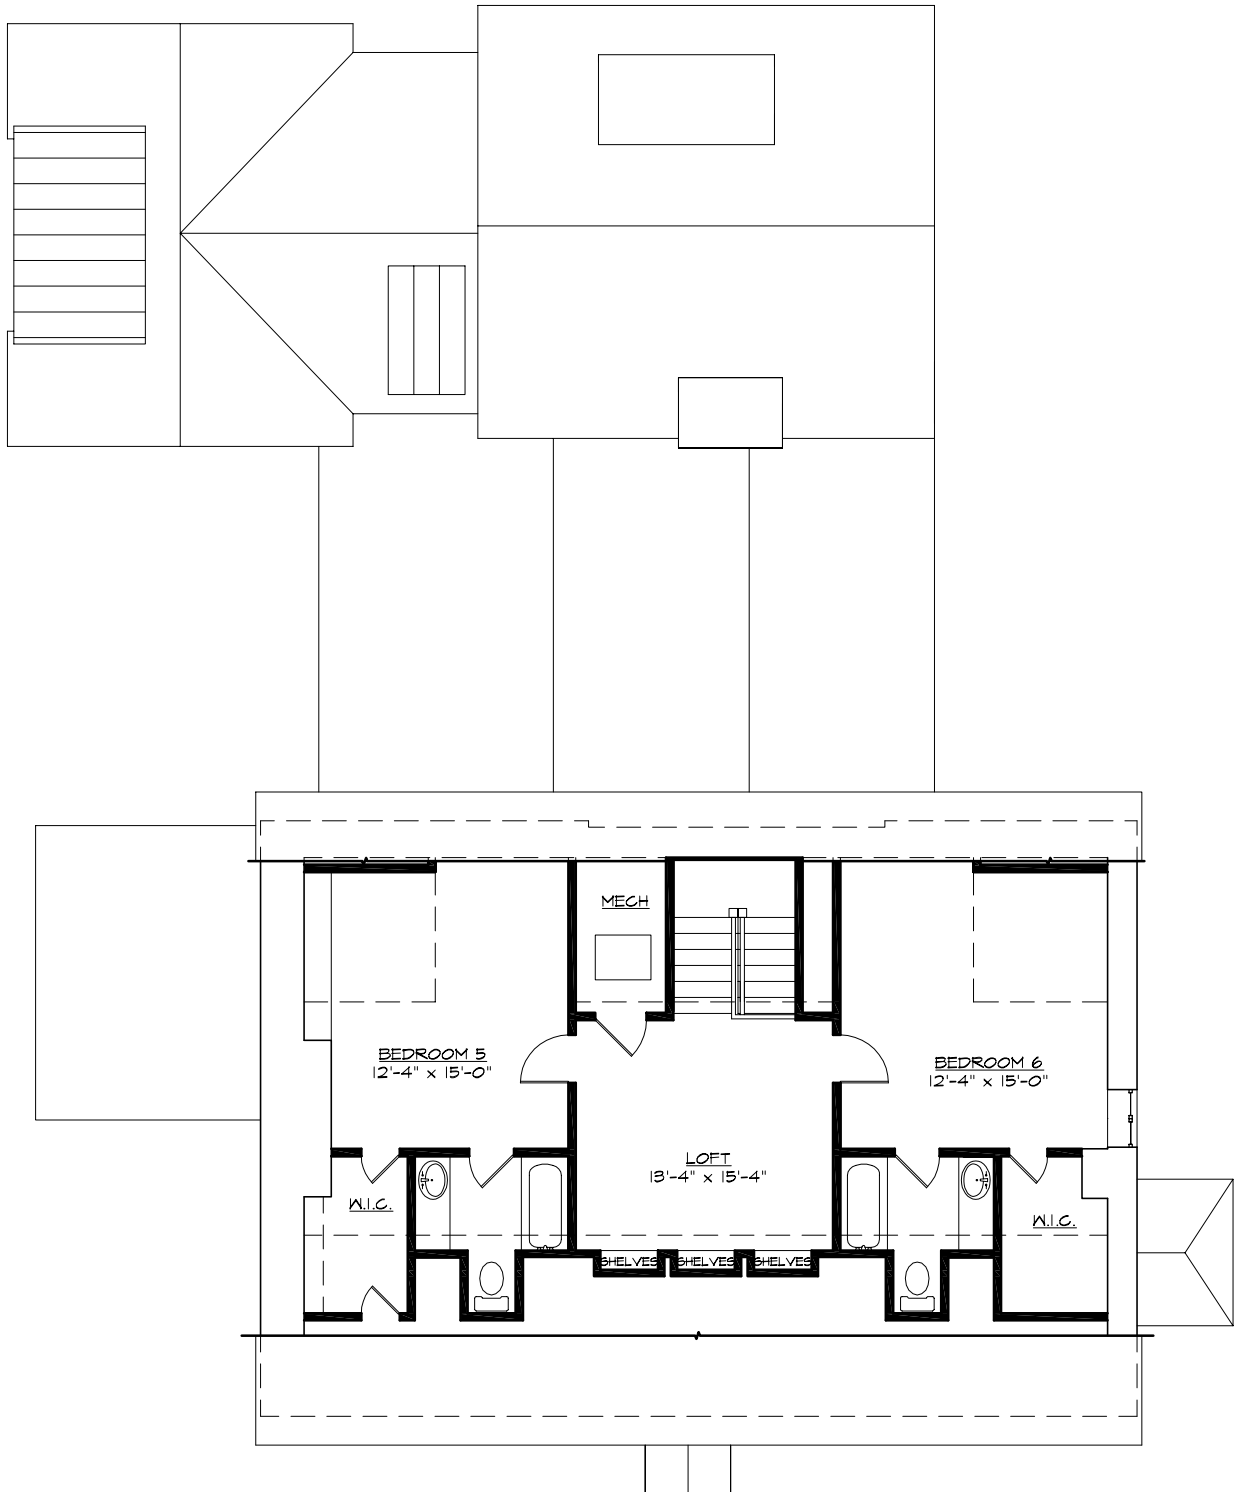

NOTE: THESE DRAWINGS ARE FOR MARKETING PURPOSES ONLY. EXTERIOR COLORS AND INTERIOR FLOOR PLANS AND SIZES MAY CHANGE

THIRD FLOOR PLAN  
SCALE: NOT TO SCALE

**McCullough**  
Residential, L.L.C.

**PIERCE STILL HOUSE**

2400 TILDEN STREET NW, WASHINGTON DC 20008

1,018 FINISHED SQUARE FEET

COPYRIGHT 2006, GTM ARCHITECTS, INC.

**GTM**  
G T M ARCHITECTS  
7735 OLD GEORGETOWN ROAD  
SUITE 700  
BETHESDA, MD 20814  
(240)333-2000  
(240)333-2001 FAX